


----- 1 ft. Contour
———— Property Line

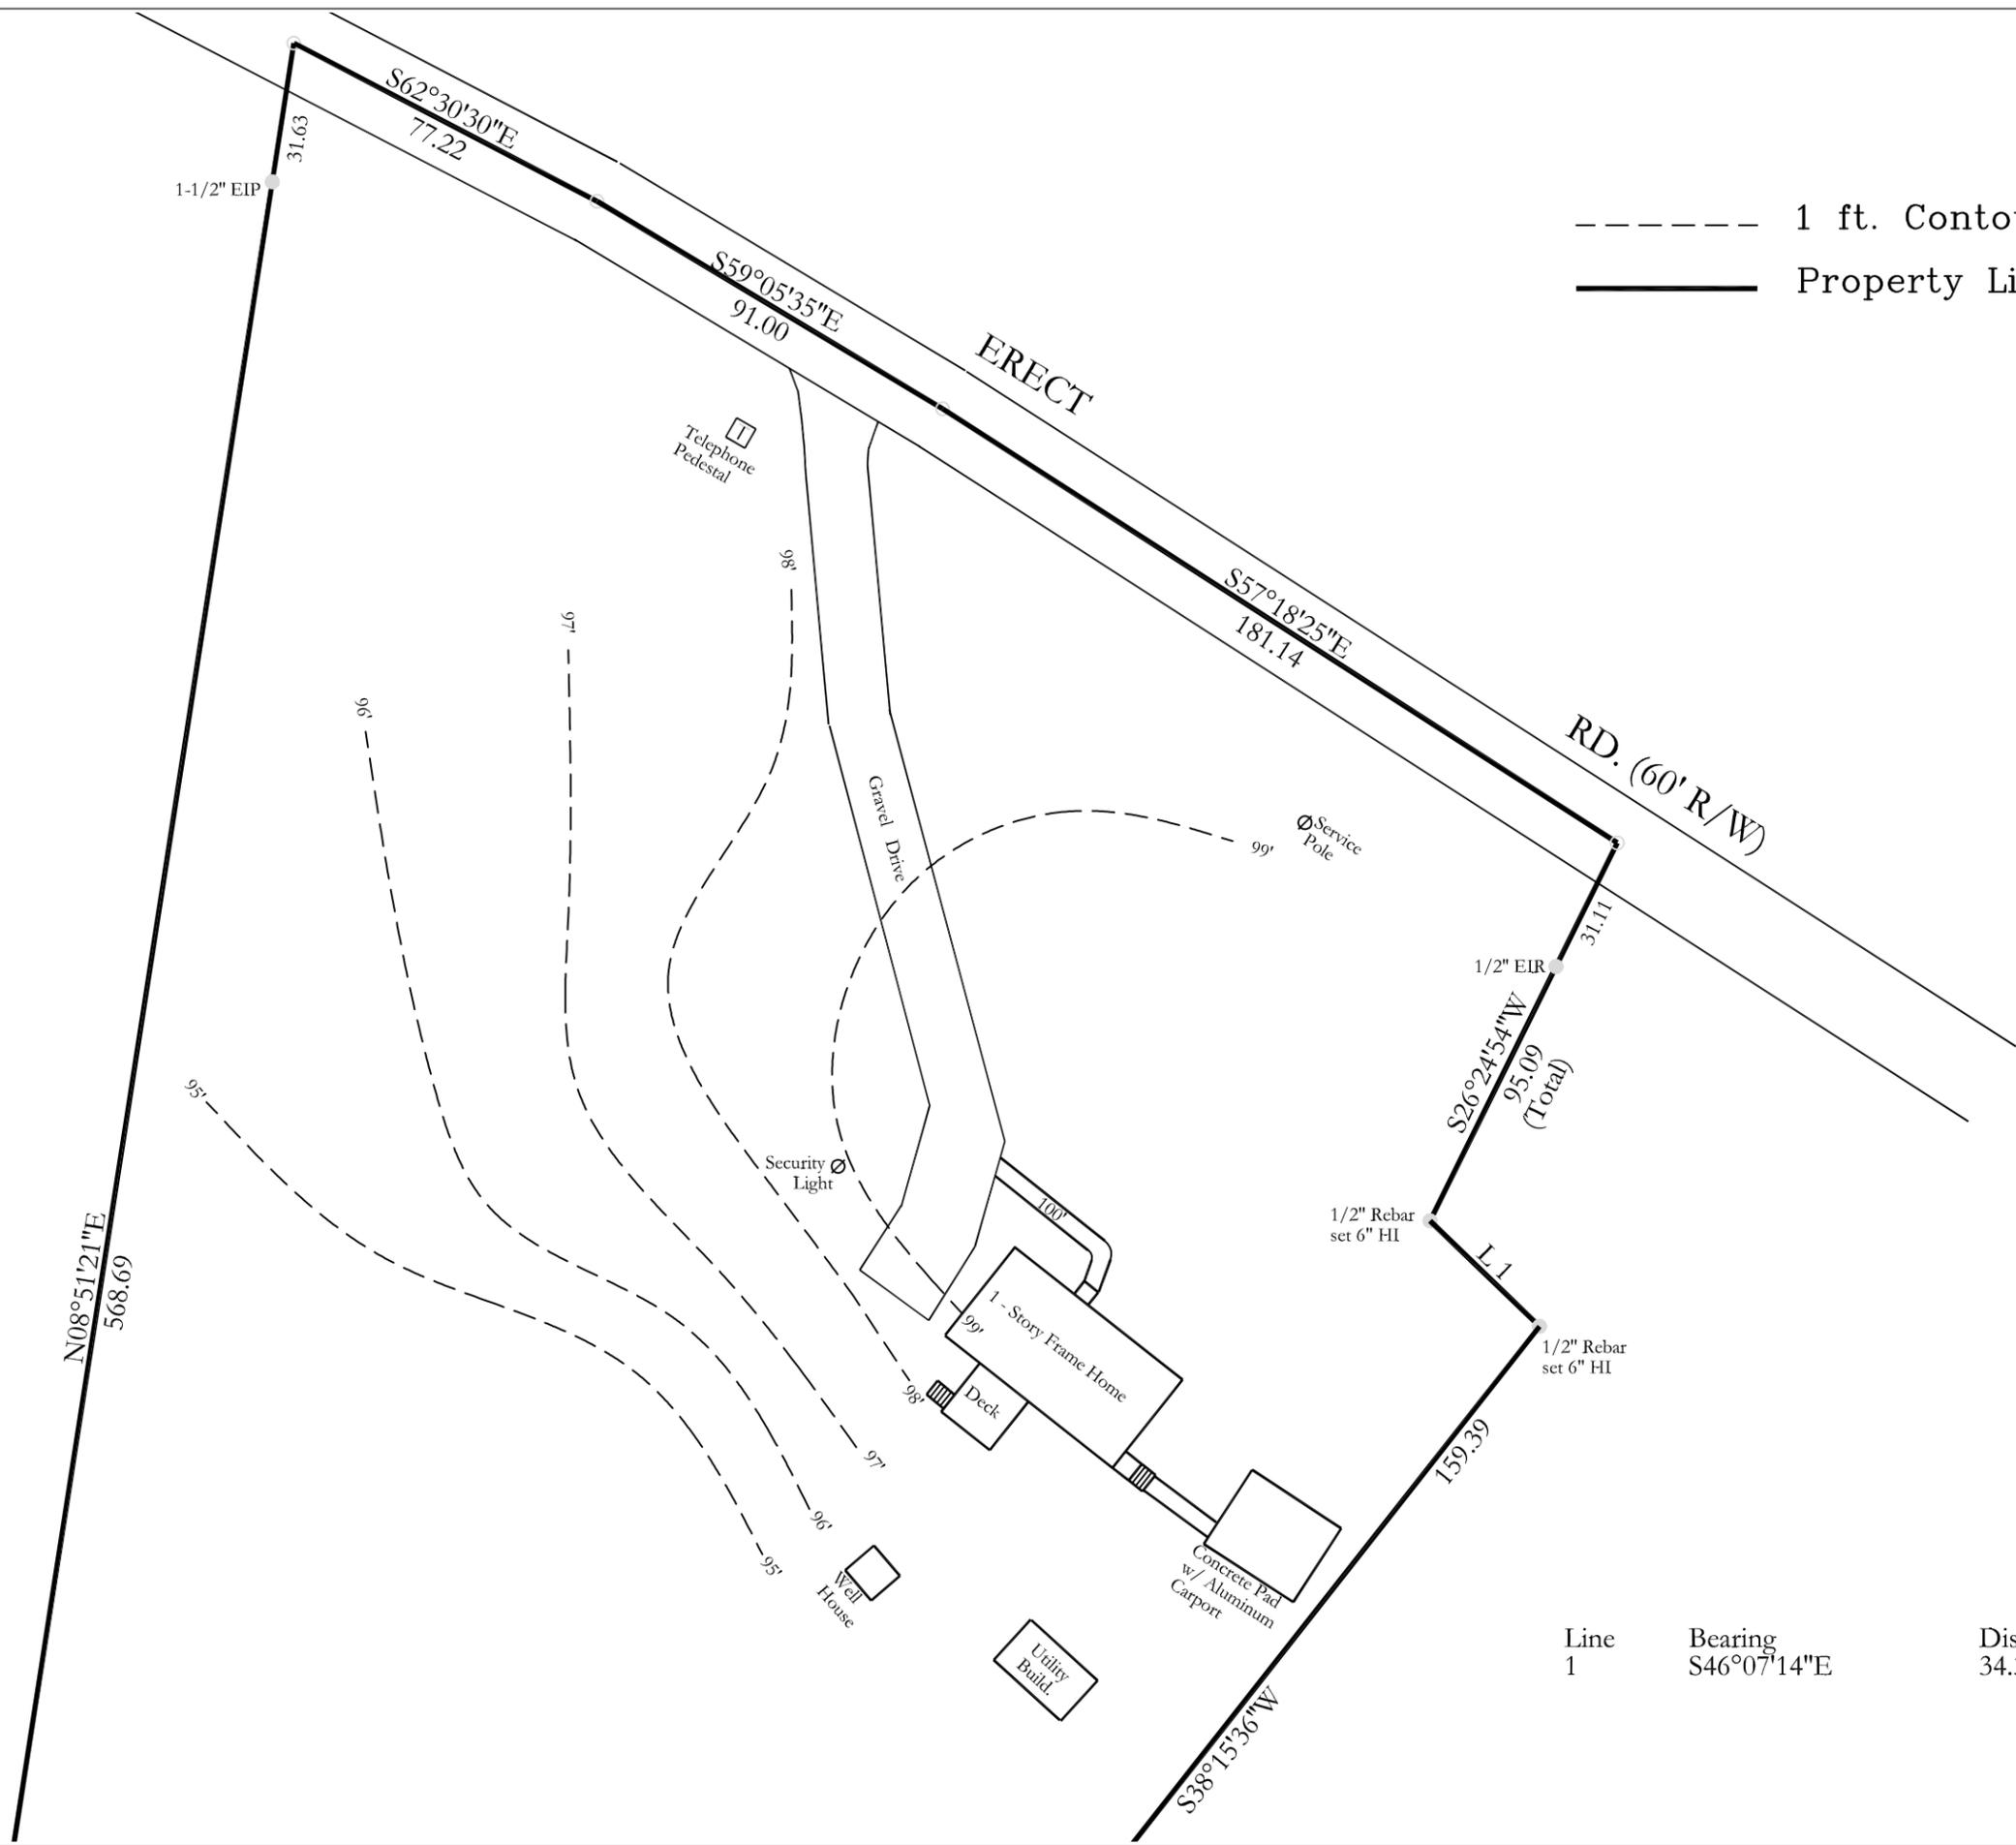

Existing Site Plan

Randolph County Emergency Services
Coleridge-Erect Ambulance Base
8586 Erect Road

Scale: 1" = 40'